

NOW SELLING

*Ocean Breeze Court
at Marijani Vipingo Beach.*

A Project by



Starting Price:
Kes 19.5M



0711082500

www.solian.co.ke | www.marijani.co.ke

4-Br Maisonette All Ensuite + DSQ



Features

- 315 square metres
- All bedrooms ensuite
- Flat roof
- Open Kitchen
- Laundry area
- Private parking two cars
- Balconies
- Garden area

Starting Price:
Kes.19.5M


NOTE

Get bank financing with  Stanbic Bank &



T & C Apply

Ground Floor Plan

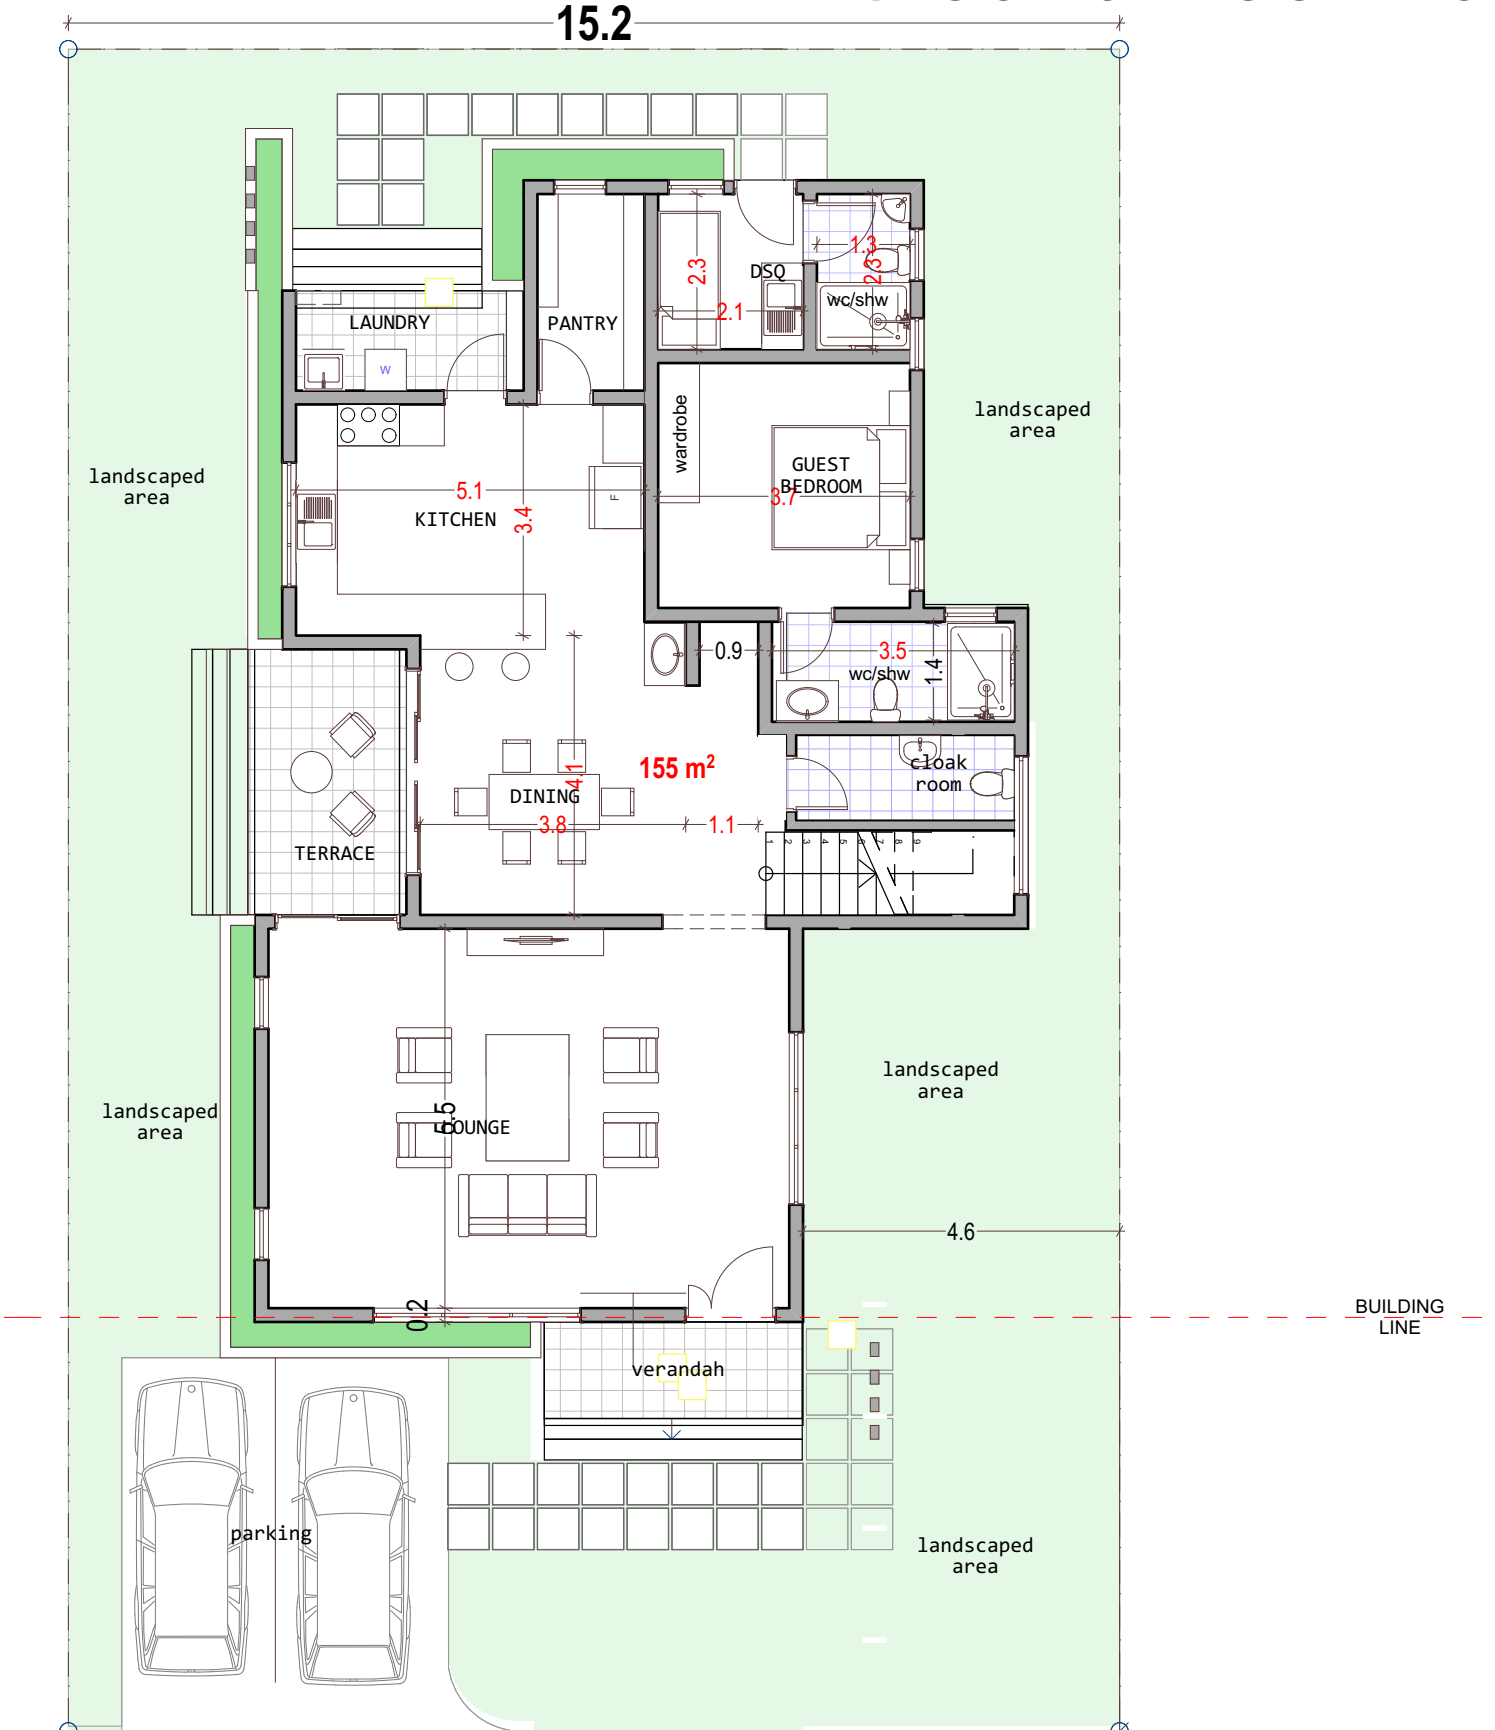

GROUND FLOOR/SITE PLAN
SCALE 1:100
155 SQM

9M WIDE ROAD






- Lounge
- Open Kitchen
- Dining room
- Guest room
- DSQ
- Laundry area



Upper Floor Plan

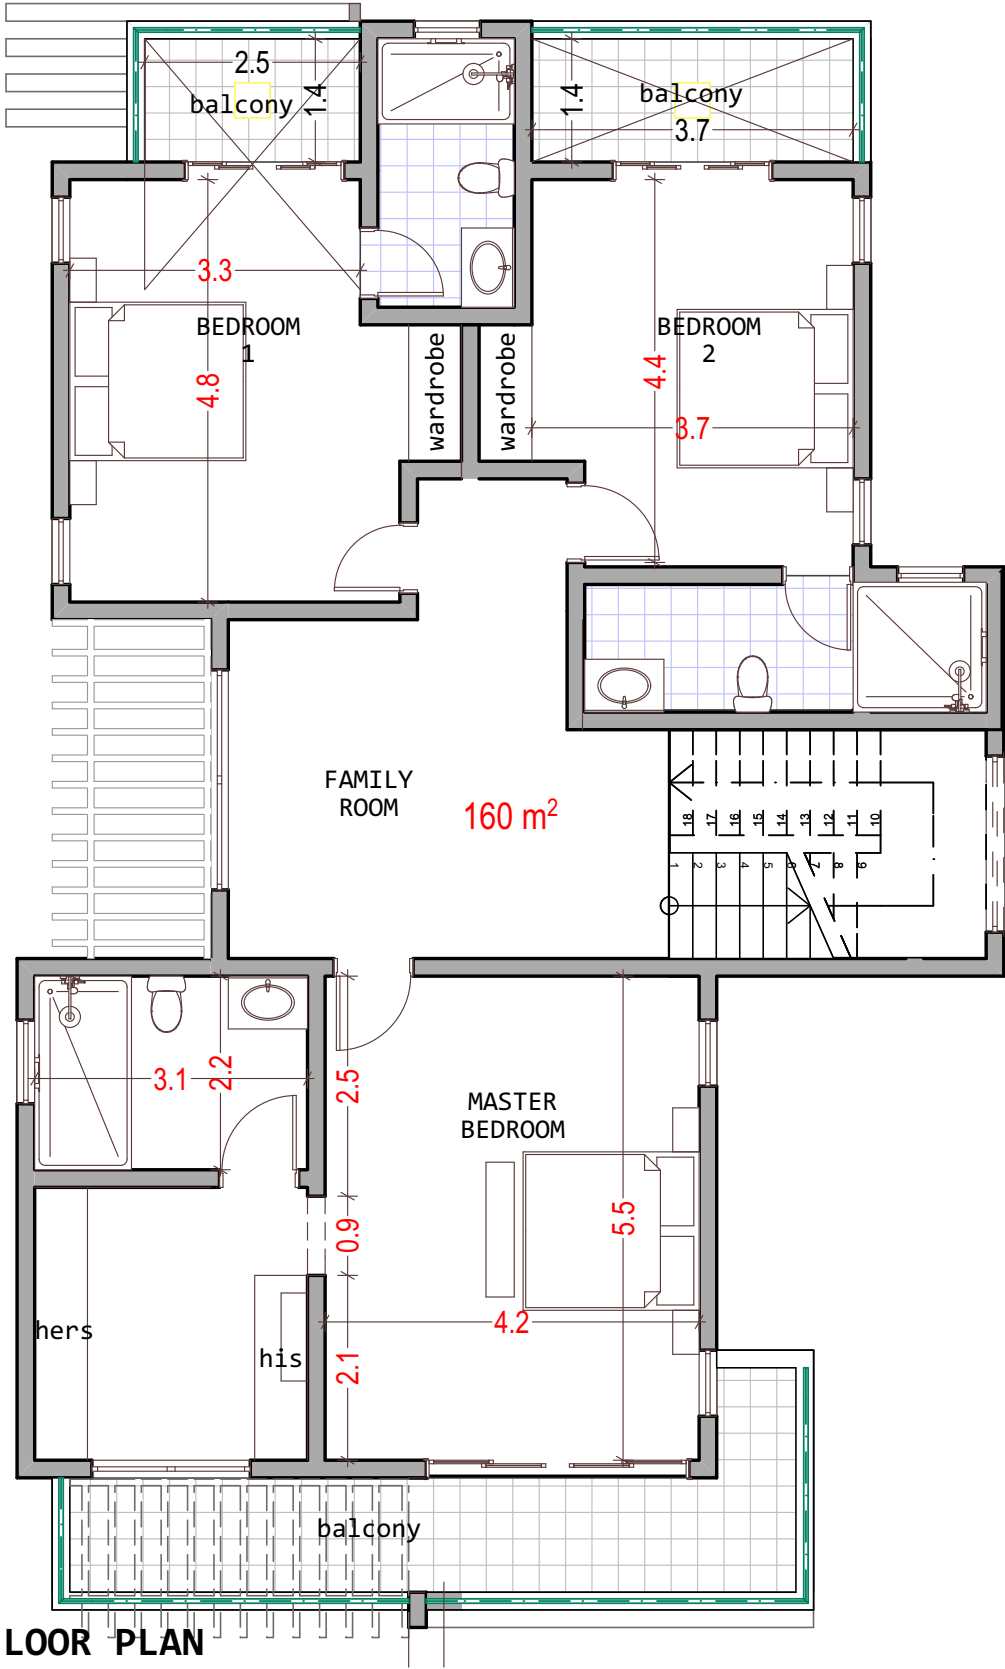

FIRST FLOOR PLAN
SCALE 1:100
156 SQM





Upper Floor

- Family Room
- 2 Bedroom
- Master Bedroom
- Flat roof





SOLIAN is an investment company providing housing solutions in Kenya by undertaking development of gated communities, affordable housing, hospitality- grade units and commercial spaces

0711082500

www.solian.co.ke | www.marijani.co.ke

